

Title : Existing Floor Plan

Project : Digital Survey Plan Part
of Front of Board Room, at
Indira Gandhi National Centre
of Arts, Jampath New Delhi.

Client : Indira Gandhi National
Centre of Arts,

Level : Ground Floor Plan

1.	9.52 x 1.13	=	10.76 Sqm.
2.	18.02 x 3.91	=	70.46 Sqm.
3.	18.46 x 8.18	=	151.00 Sqm.
4.	24.59 x 3.13	=	76.97 Sqm.
5.	15.30 x 17.96	=	274.79 Sqm.
6.	9.08 x 0.45	=	4.08 Sqm.
7.	3.30 x 3.16	=	10.43 Sqm.
8.	2.76 x 5.22	=	14.41 Sqm.
9.&10.	211/2(1.42x3.72)	=	5.28 Sqm.
11.	5.58 x 0.46	=	2.57 Sqm.
Total Built up Area		=	620.75 Sqm.


SIGN. OF CLIENT **SIGN. OF SURVEYOR**

ACCURATE SURVEYORS PVT. LTD
OFFICE :-
1-1/1, Third FLOOR, PATEL MARKET, RAJOURI GARDEN,
NEW DELHI-110027, PHONE NO:- 515757/4, 41044990.


RAJESH BHATTIA
MEMBER, ROYAL INSTITUTE OF CHARTERED
SURVEYOR (LONDON)
MEMBER, INSTITUTION OF SURVEYORS (INDIA)
GOVT. APPROVED VALUER INCOME-TAX DEPT.
FELLOW, INSTITUTION OF GOVT. APPROVED VALUERS
MEMBER, INDIAN COUNCIL OF ARBITRATION (INDIA)
AR. VIKRANT BHATTIA
MASTERS IN HOUSING PLANNING/SPA, NEW DELHI
MEMBER, INSTITUTION OF TOWN PLANNERS(INDIA)
MEMBER, INDIAN BUILDING CONGRESS(INDIA)
MEMBER, INDIAN COUNCIL OF ARBITRATION (INDIA)

Drawn By: Surinder Survey By: Surinder &
Checked: Vikrant Bhattia Scale: 1:120 Khran
Date: 03-06-2013 Sheet No. 01

Built Up Area Details:

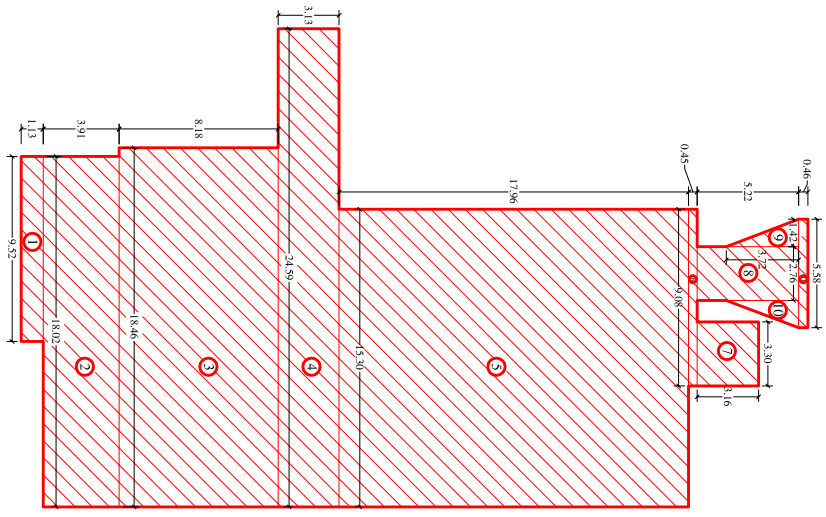

(Part of) Ground Floor Plan

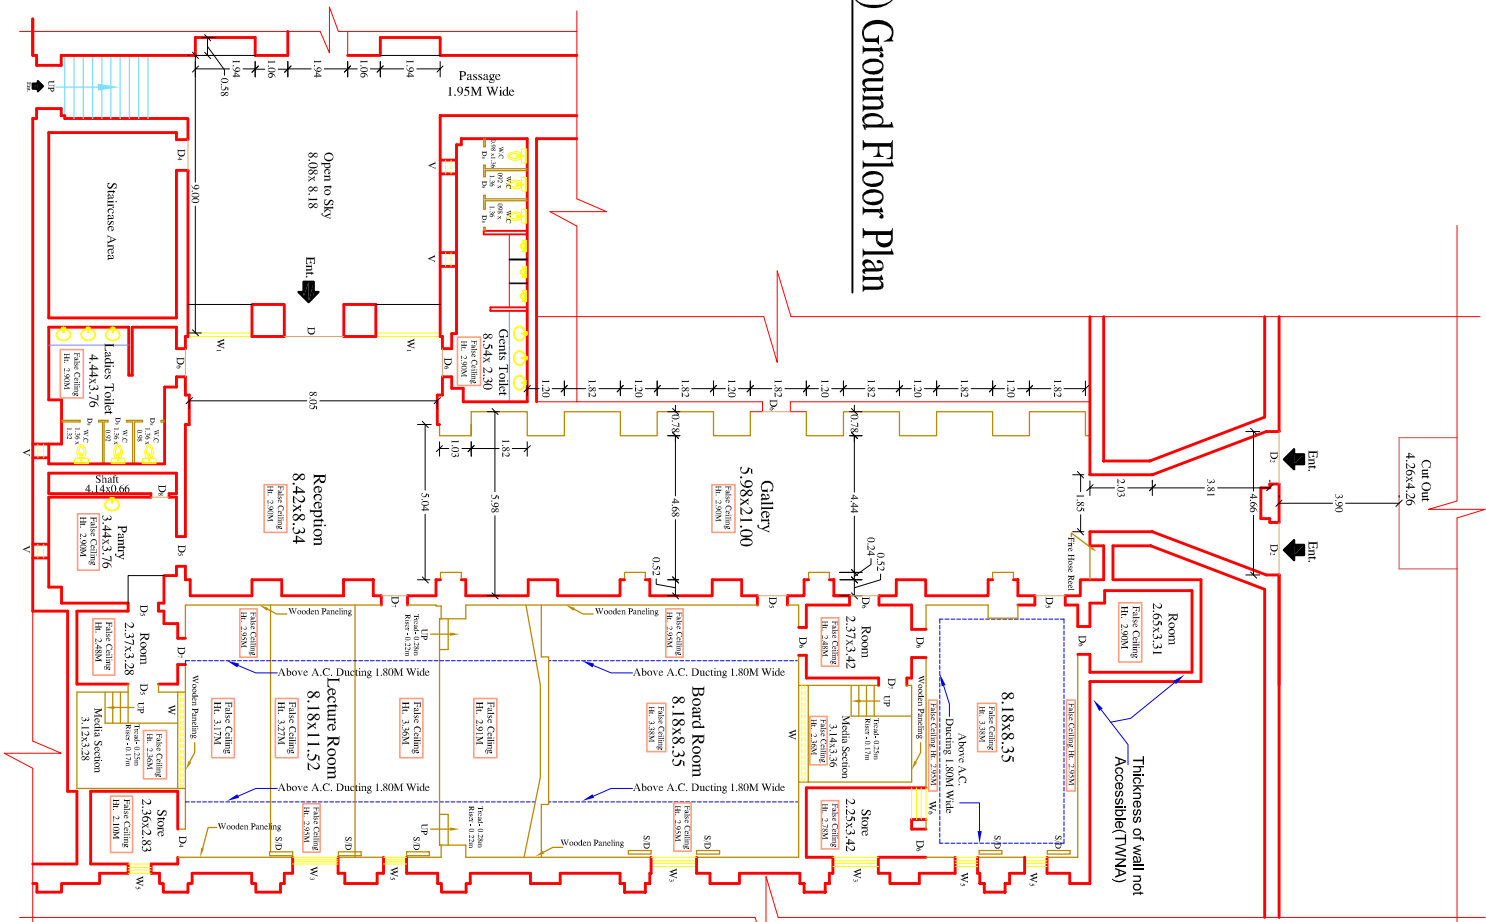

S.NO	SYMBOL	SIZE	S.LEVEL	L.LEVEL
1.	D	1.94x2.90	-	2.90
2.	D1	1.80x2.90	-	2.90
3.	D2	1.71x2.90	-	2.90
4.	D3	1.53x2.16	-	2.16
5.	D4	0.91x2.10	-	2.10
6.	D5	0.98x2.40	-	2.40
7.	D6	0.91x2.10	-	2.10
8.	D7	0.55x2.10	-	2.10
9.	D8	0.60x2.10	-	2.10
10.	D9	3.14x0.92	0.74	1.66
11.	W1	2.07x1.72	0.12	2.84
12.	W2	1.83x1.72	0.12	2.84
13.	W3	1.48x2.68	0.16	2.84
14.	W4	1.06x2.90	0.16	2.90
15.	W5	0.74x2.68	0.16	2.84
16.	W6	1.03x0.91	1.00	1.91
17.	V	0.45x0.45	2.36	2.81

Notes:-

1. All Room height are taken from inside only at Ground Floor level.
2. All Dimensions are in Meters.
3. North Shown in the drawing is Magnetic North.
4. All the Measured Dimension are from Inner side.
5. Thickness of wall not Accessible(TWNA)
6. Clear Height upto ceiling level is shown.