
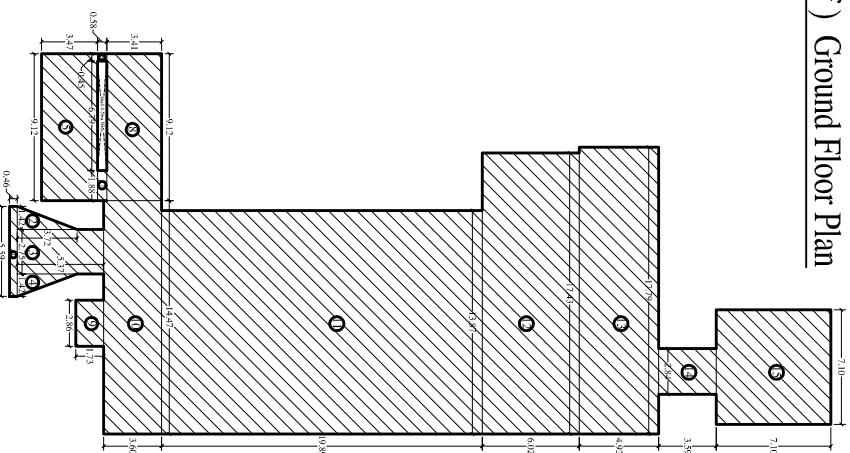


(Part of) Ground Floor Plan

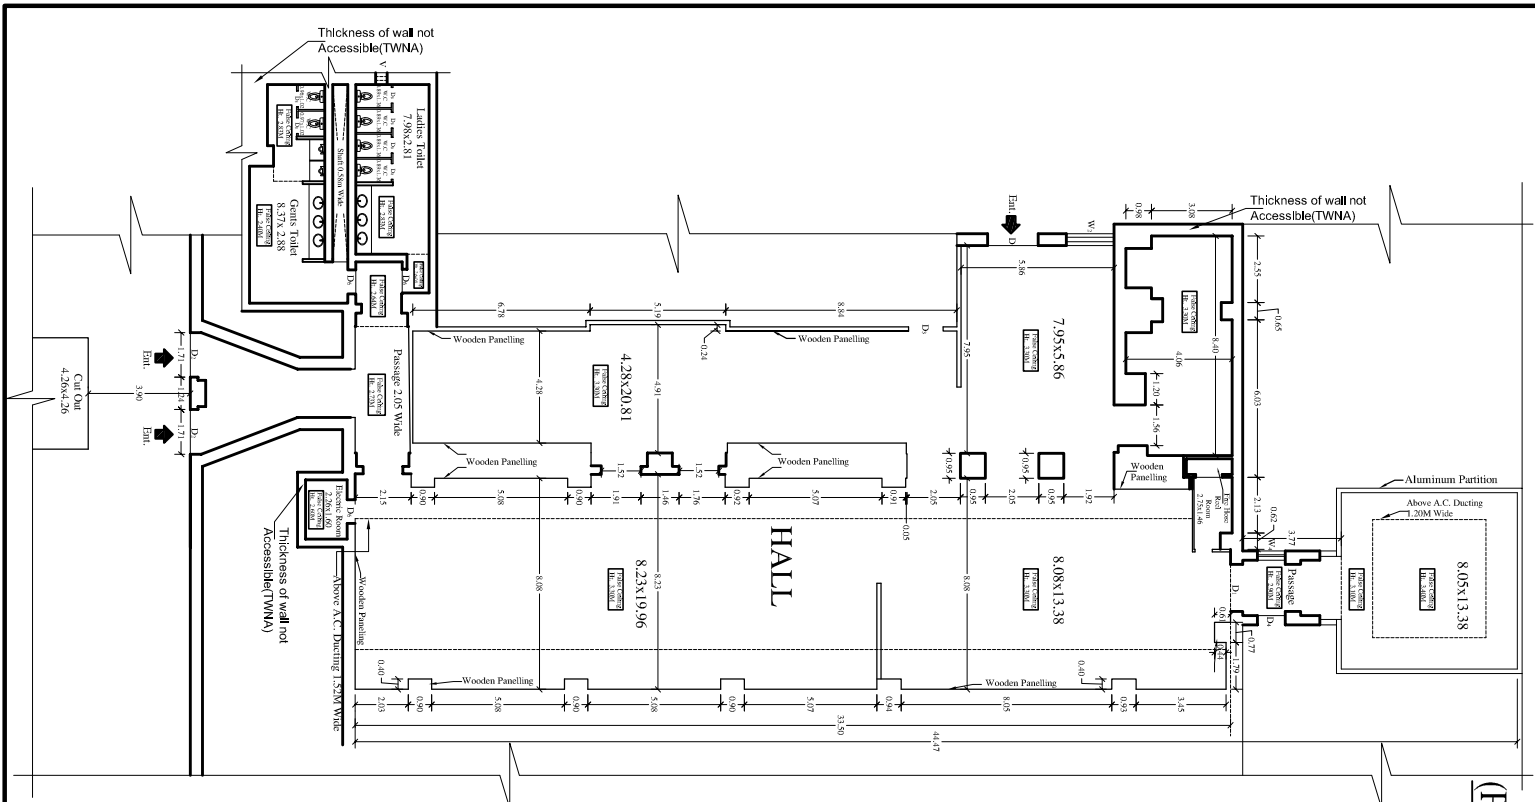

Built Up Area Details:

S.NO	DOOR AND WINDOW SYMBOL	SIZE	S.LEVEL	L.LEVEL
1.	D	1.94x2.90	-	2.90
2.	D1	1.80x2.90	-	2.90
3.	D2	1.71x2.90	-	2.90
4.	D3	1.33x2.16	-	2.16
5.	D4	0.91x2.10	-	2.10
6.	D5	0.88x2.10	-	2.10
7.	D6	0.88x2.10	-	2.10
8.	D7	0.88x2.10	-	2.10
9.	D8	0.88x2.10	-	2.10
10.	D9	3.14x0.92	0.74	1.66
11.	W1	2.07x1.72	0.12	2.84
12.	W2	1.83x1.72	0.12	2.84
13.	W3	1.48x2.68	0.16	2.84
14.	W4	1.06x2.90	-	2.90
15.	W5	0.74x2.68	0.16	2.84
16.	W6	0.74x2.68	1.00	1.91
17.	V	0.45x0.45	2.36	2.81

Notes:-

1. All Room height are taken from inside only at Ground Floor level.
2. All Dimensions are in Meters.
3. North Shown on the drawing is Magnetic North.
4. All the Measured Dimension are from inner side.
5. Thickness of wall not Accessible(TWNA)
6. Clear Height upto ceiling level is shown.

Title : Existing Floor Plan

Project : Digital Survey Plan Part of Gallery at Indra Gandhi National Centre of Arts, Jampath New Delhi.

Client : Indra Gandhi National Centre of Arts,

Level : Ground Floor Plan

Built Up Area Calculations:

1. 5.59 x 0.46 = 2.57 Sqm.
 - 2.&4. 21/1/2(1.42x3.72) = 5.28 Sqm.
 3. 2.75 x 5.37 = 14.77 Sqm.
 5. 0.12 x 3.48 = 31.74 Sqm.
 6. 0.45 x 0.58 = 0.26 Sqm.
 7. 1.88 x 0.58 = 1.09 Sqm.
 8. 9.12 x 3.41 = 31.10 Sqm.
 9. 2.86 x 1.73 = 4.95 Sqm.
 10. 14.47 x 3.60 = 52.09 Sqm.
 11. 13.87 x 19.89 = 275.87 Sqm.
 12. 17.43 x 6.02 = 104.93 Sqm.
 13. 17.79 x 4.92 = 87.53 Sqm.
 14. 2.84 x 3.59 = 10.20 Sqm.
 15. 7.10 x 7.10 = 50.41 Sqm.
- Total Built up Area = 672.79 Sqm.

SIGN. OF CLIENT **SIGN. OF SURVEYOR**



ACCURATE SURVEYORS PVT. LTD
 OFFICE :-
 1-1/31, Third FLOOR, PATEL MARKET, KANOURI GARDEN,
 NEW DELHI-110027; PHONE NO.- 5187574, 41044990.

RAJESH BHATIA

MEMBER, ROYAL INSTITUTE OF CHARTERED SURVEYOR (LONDON)
 MEMBER, INSTITUTION OF SURVEYORS (INDIA)
 GOVT. APPROVED VALUER INCOME-TAX DEPT.
 FELLOW, INSTITUTION OF GOVT. APPROVED VALUERS
 MEMBER, INDIAN COUNCIL OF ARBITRATION (INDIA)
AR. VIKRANT BHATIA

MASTERS IN HOUSING PLANNING/SPA, NEW DELHI
 MEMBER, INSTITUTE OF TOWN PLANNERS (INDIA)
 MEMBER, INDIAN BUILDING CONGRESS (INDIA)
 MEMBER, INDIAN COUNCIL OF ARBITRATION (INDIA)

Drawn By: Suminder

Checked : Vikrant Bhatia

Date : 03-06-2013

Scale : 1 : 160

Sheet No. 01

Survey By: Suminder & Kiran