


Title : Digital Survey Plan (Part)

Level : Third Floor Plan (Part)


Project : National Manuscript Mission (NMM) at Indira Gandhi National Centre of Arts, Man Singh Road, New Delhi.

Client : Indira Gandhi National Centre of Arts,

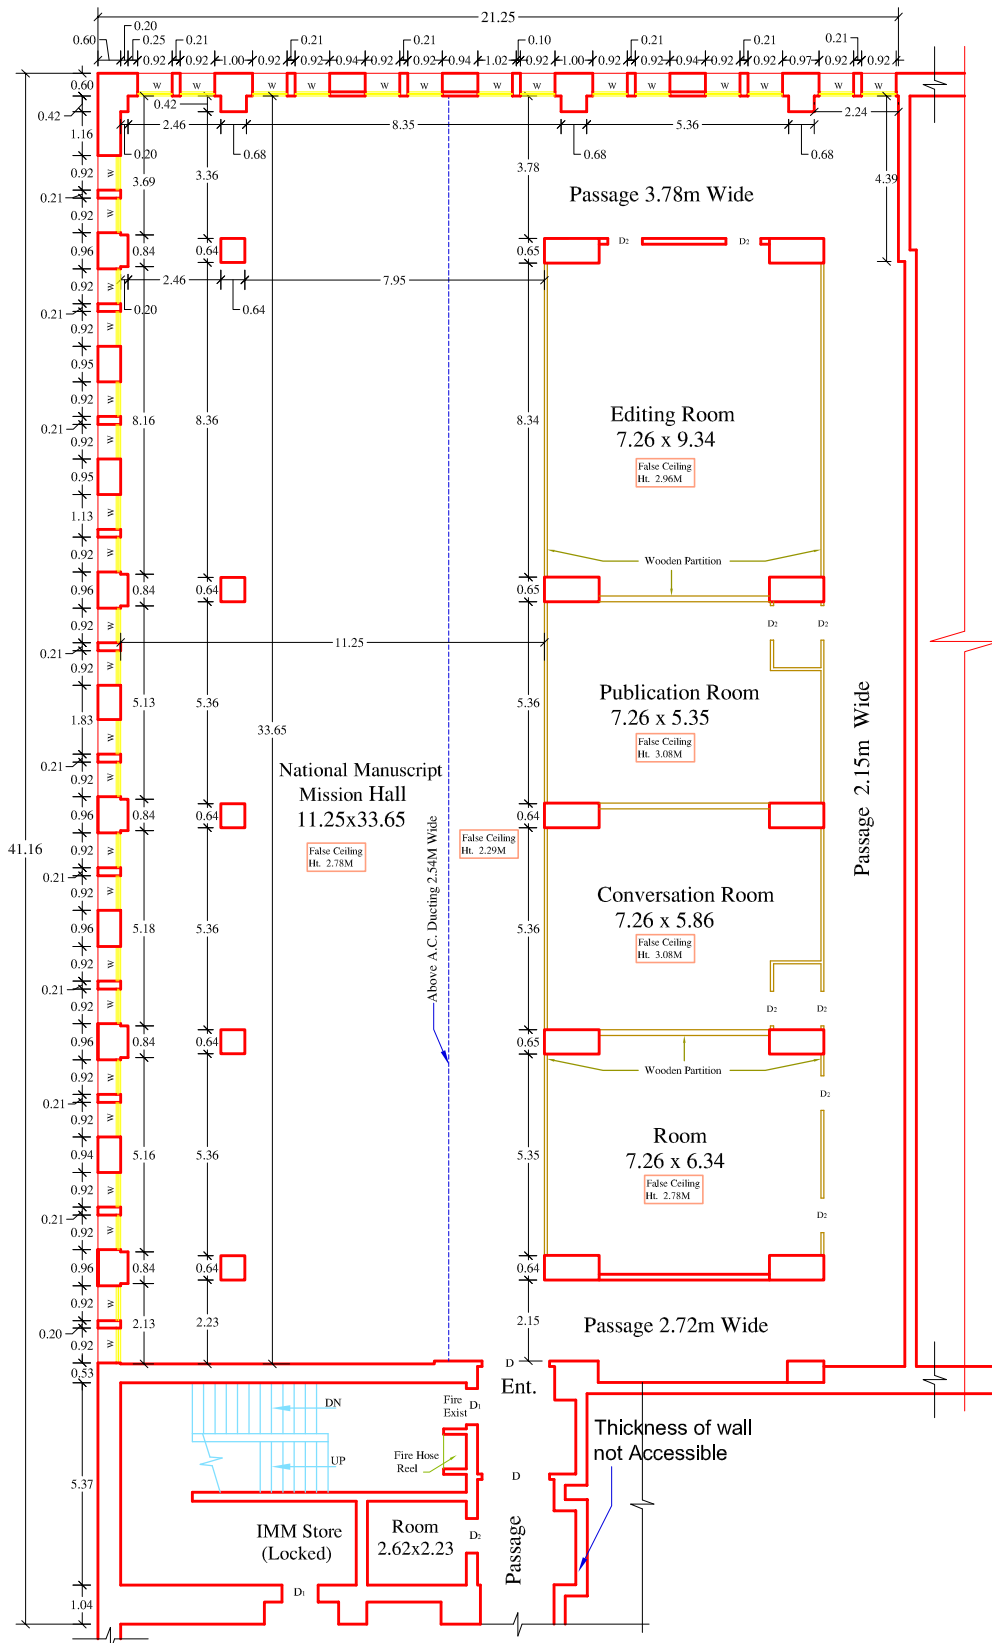

(Part of) Third Floor Plan

Built Up Area Details:

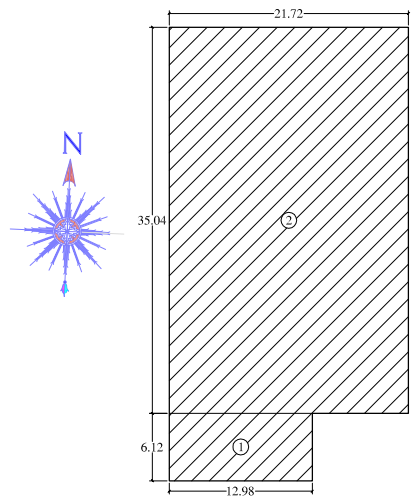

Calculations:-

1. $12.98 \times 6.12 = 79.44 \text{ Sqm.}$
2. $21.72 \times 35.04 = 761.07 \text{ Sqm.}$
- Total Built up Area = 840.51 Sqm.

SIGN. OF CLIENT SIGN. OF SURVEYOR

ACCURATE SURVEYORS PVT. LTD
ARCHITECTS, TOWN PLANNERS, LAND & QUANTITY SURVEYORS GOVT. REGD. VALUERS CIVIL ENGINEERS

OFFICE :-
J-13/1, 11nd FLOOR, PATEL MARKET, RAJOURI GARDEN,
NEW DELHI-U10027. PHONE NO:- 25157374, 41044990.

RAJESH BHATIA

MEMBER, ROYAL INSTITUTE OF CHARTERED SURVEYOR (LONDON)
MEMBER, INSTITUTION OF SURVEYORS (INDIA)
GOVT. APPROVED VALUER INCOME-TAX DEPTT.
FELLOW, INSITUTION OF GOVT. APPROVED VALUERS
MEMBER, INDIAN COUNCIL OF ARBITRATION (INDIA)

AR. VIKRANT BHATIA

MASTERS IN HOUSING PLANNING(SPA,NEW DELHI)
MEMBER,INSTITUTE OF TOWN PLANNERS(INDIA)
MEMBER,INDIAN BUILDING CONGRESS(INDIA)
MEMBER, INDIAN COUNCIL OF ARBITRATION (INDIA)

Drawn By: Kiran Survey By: Surinder & Kiran

Checked : Vikrant Bhatia Scale : 1 : 100

Date : 21-06-2013 Sheet No. 02

Notes:-

1. All Room height are taken from inside only at Third Floor level.
2. All Dimensions are in Meters.
3. North Shown on the drawing is Magnetic North.
4. All the Measured Dimension are from inner side.
5. Thickness of wall not Accessible(TWNA)
6. Clear Height upto ceiling level is shown.

DOOR AND WINDOW SCHEDULE

S.NO	SYMBOL	SIZE	S. LEVEL	L.LEVEL
1.	D	1.80x2.07	-	2.07
2.	D ₁	0.96x2.07	-	2.07
3.	D ₂	0.92x2.07	-	2.07
4.	W	0.92x0.92	1.05	1.97